


RELEVU SCOALA  
PLAN PARTER

Scara 1:100

Nr. cadastral al terenului	Adresa imobilului	
39334	Loc. Ramnicu Valcea, Bdul Nicolae Balcescu nr. 26	
Carte Funciara colectiva nr.	39334	UAT Ramnicu Valcea
Cod unitate individuala(UI)	C4	CF individuala 39334-C4

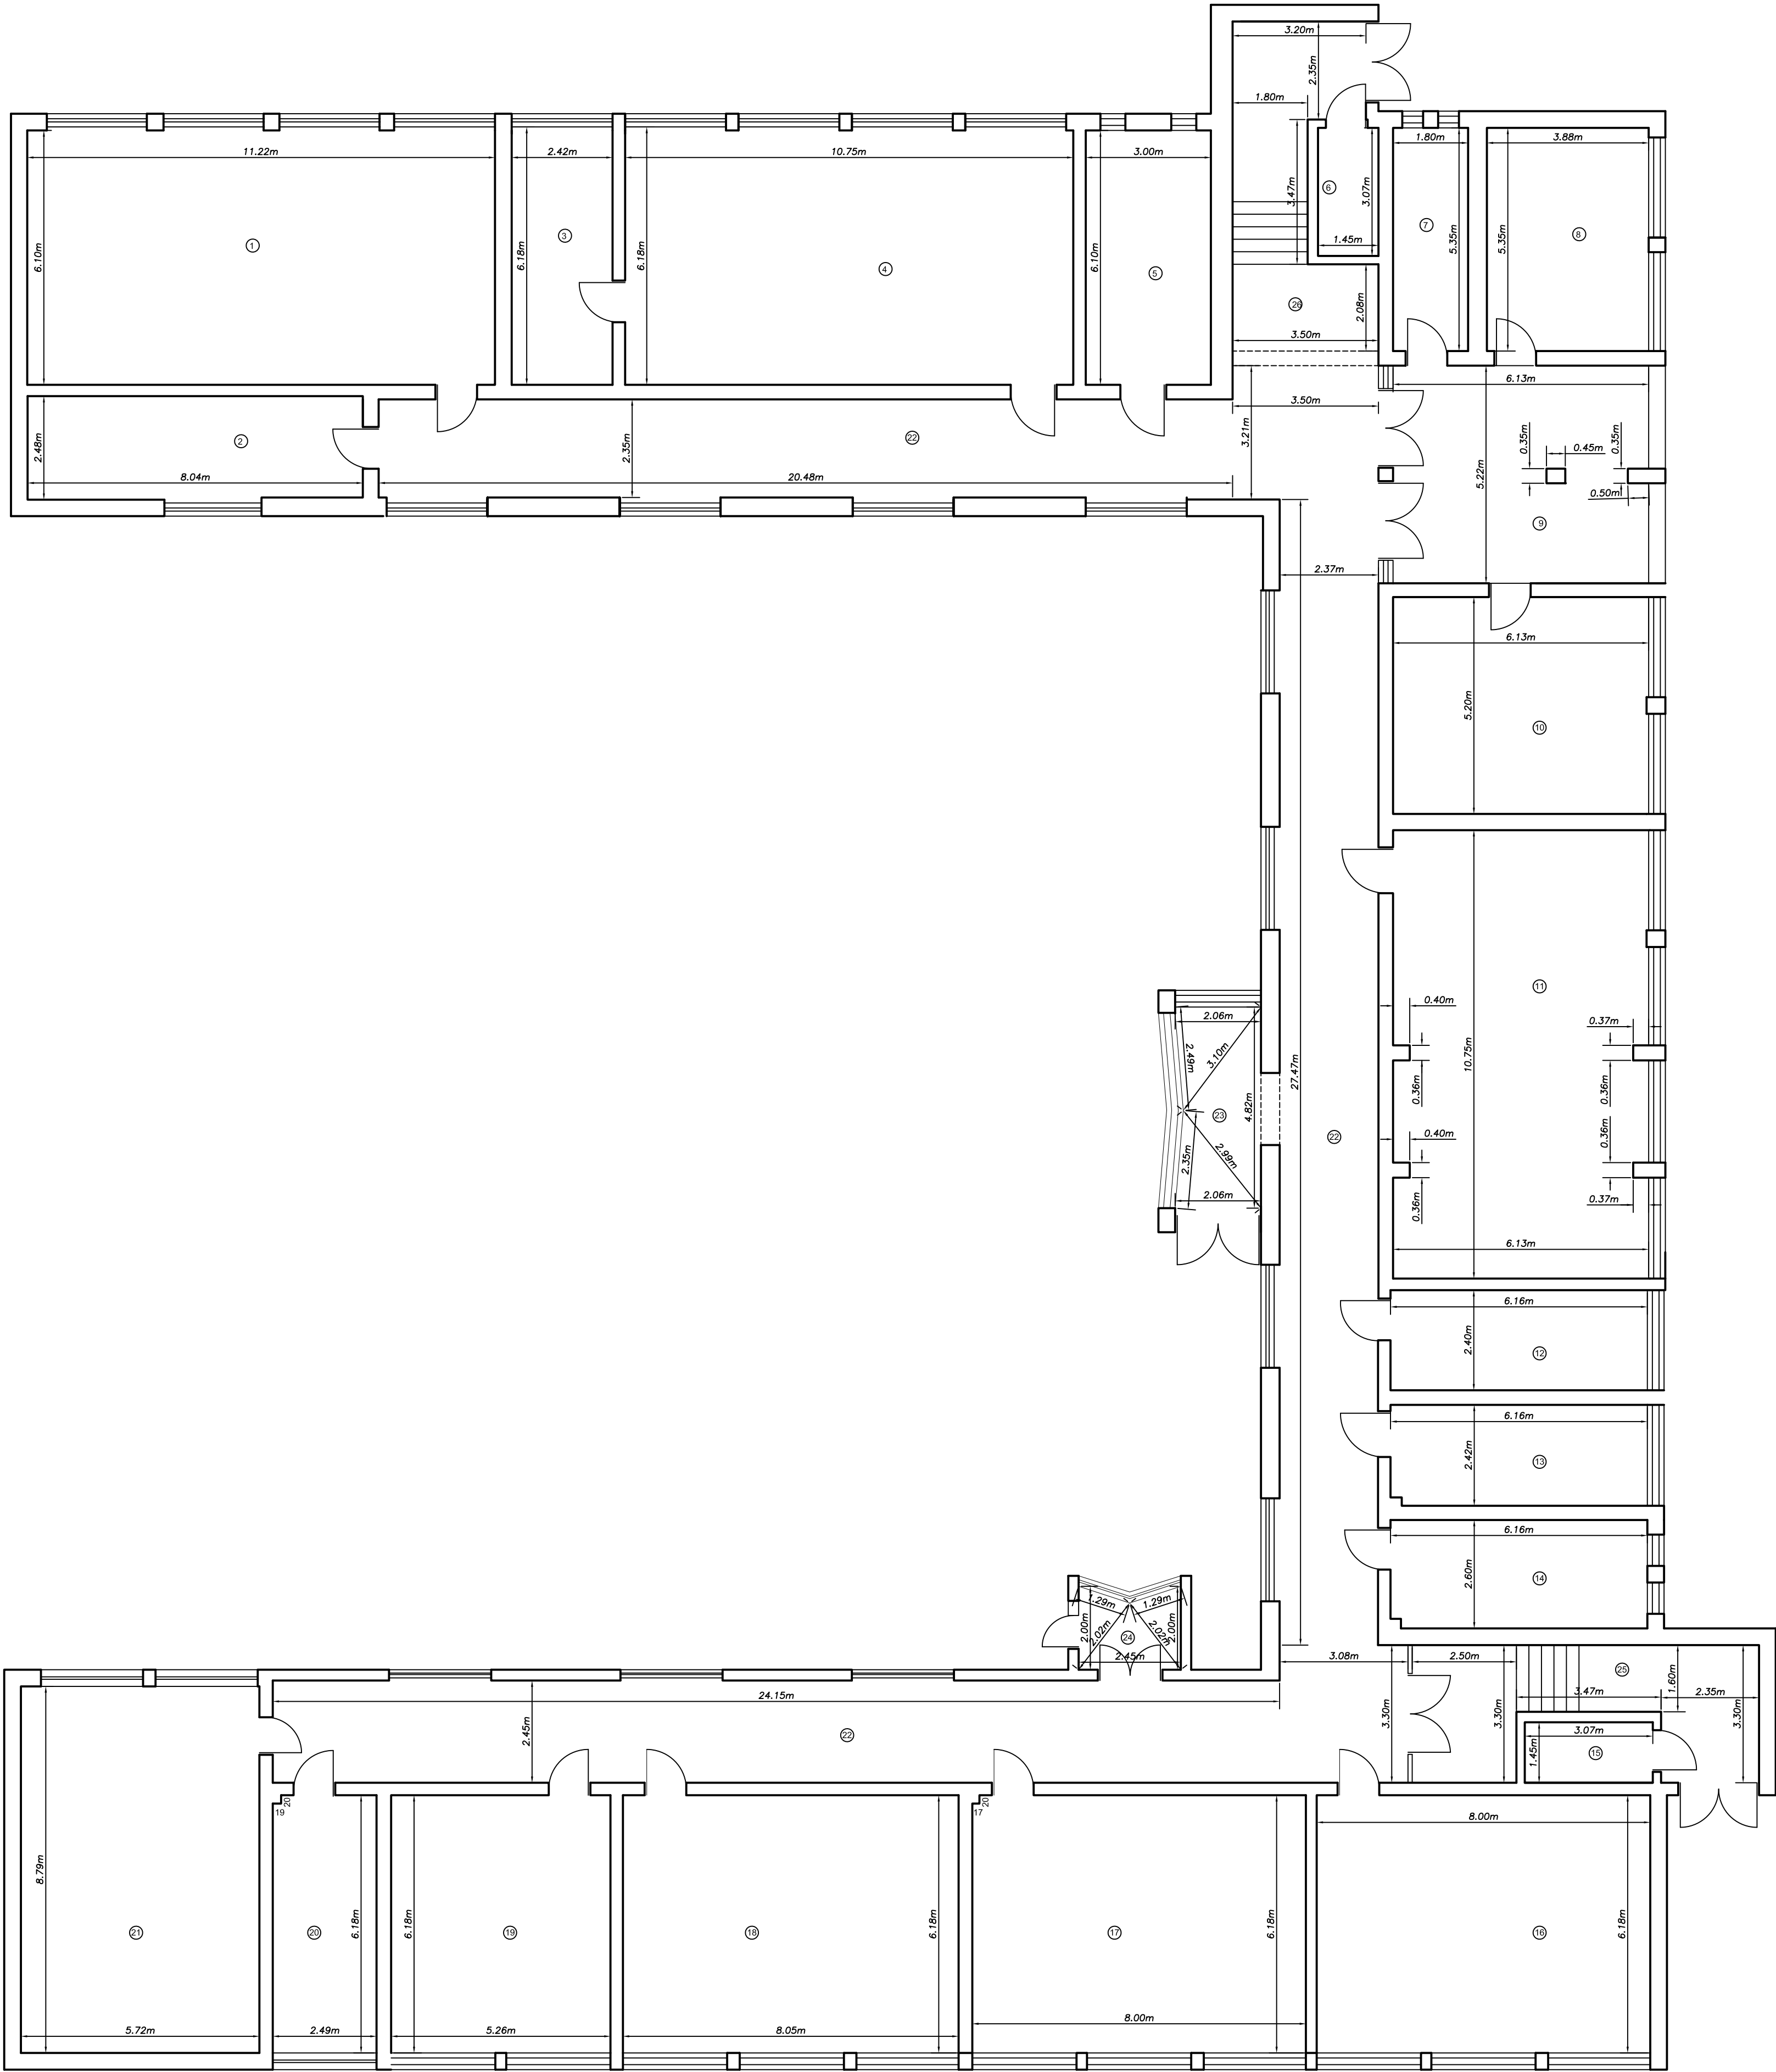

Nr. incapere	Denumire incapere	Suprafata [mp]
1	Camera	69.2
2	Camera	20.0
3	Camera	15.0
4	Camera	66.4
5	Camera	18.3
6	Camera	4.5
7	Camera	9.6
8	Camera	20.8
9	Hol	31.7
10	Camera	31.9
11	Camera	65.3
2	Camera	14.8
13	Camera	14.9
14	Camera	16.0
15	Camera	4.5
16	Camera	49.4
17	Camera	49.4
18	Camera	49.8
19	Camera	32.5
20	Camera	15.4
21	Camera	50.3
22	Hol	196.8
23	Hol	9.5
24	Hol	4.4
Suprafata Utila=860.4mp		
25	Balcon	21.6
26	Balcon	21.1
Suprafata Totala=903.10mp		
Compartiment Cadastru, Fond Funciar, Agricultura		Data,
Gabriel Petru Nechifor		19.09.2024
Receptionat,		